

10'1603 FINAL PROJECT

A SINGLE FAMILY RESIDENCE

LIST OF DRAWINGS

SHEET 1: COVER SHEET

SHEET 2: FLOOR PLAN

SHEET 3: SCHEDULES

SHEET 4: FURNITURE PLAN

SHEET 5: FURNITURE AND PICTORIAL

20

SHEET 7: EXTERIOR ELEVATIONS
SHEET 8: INTERIOR ELEVATIONS


ME


MARK

683

ALP

SHINGLES

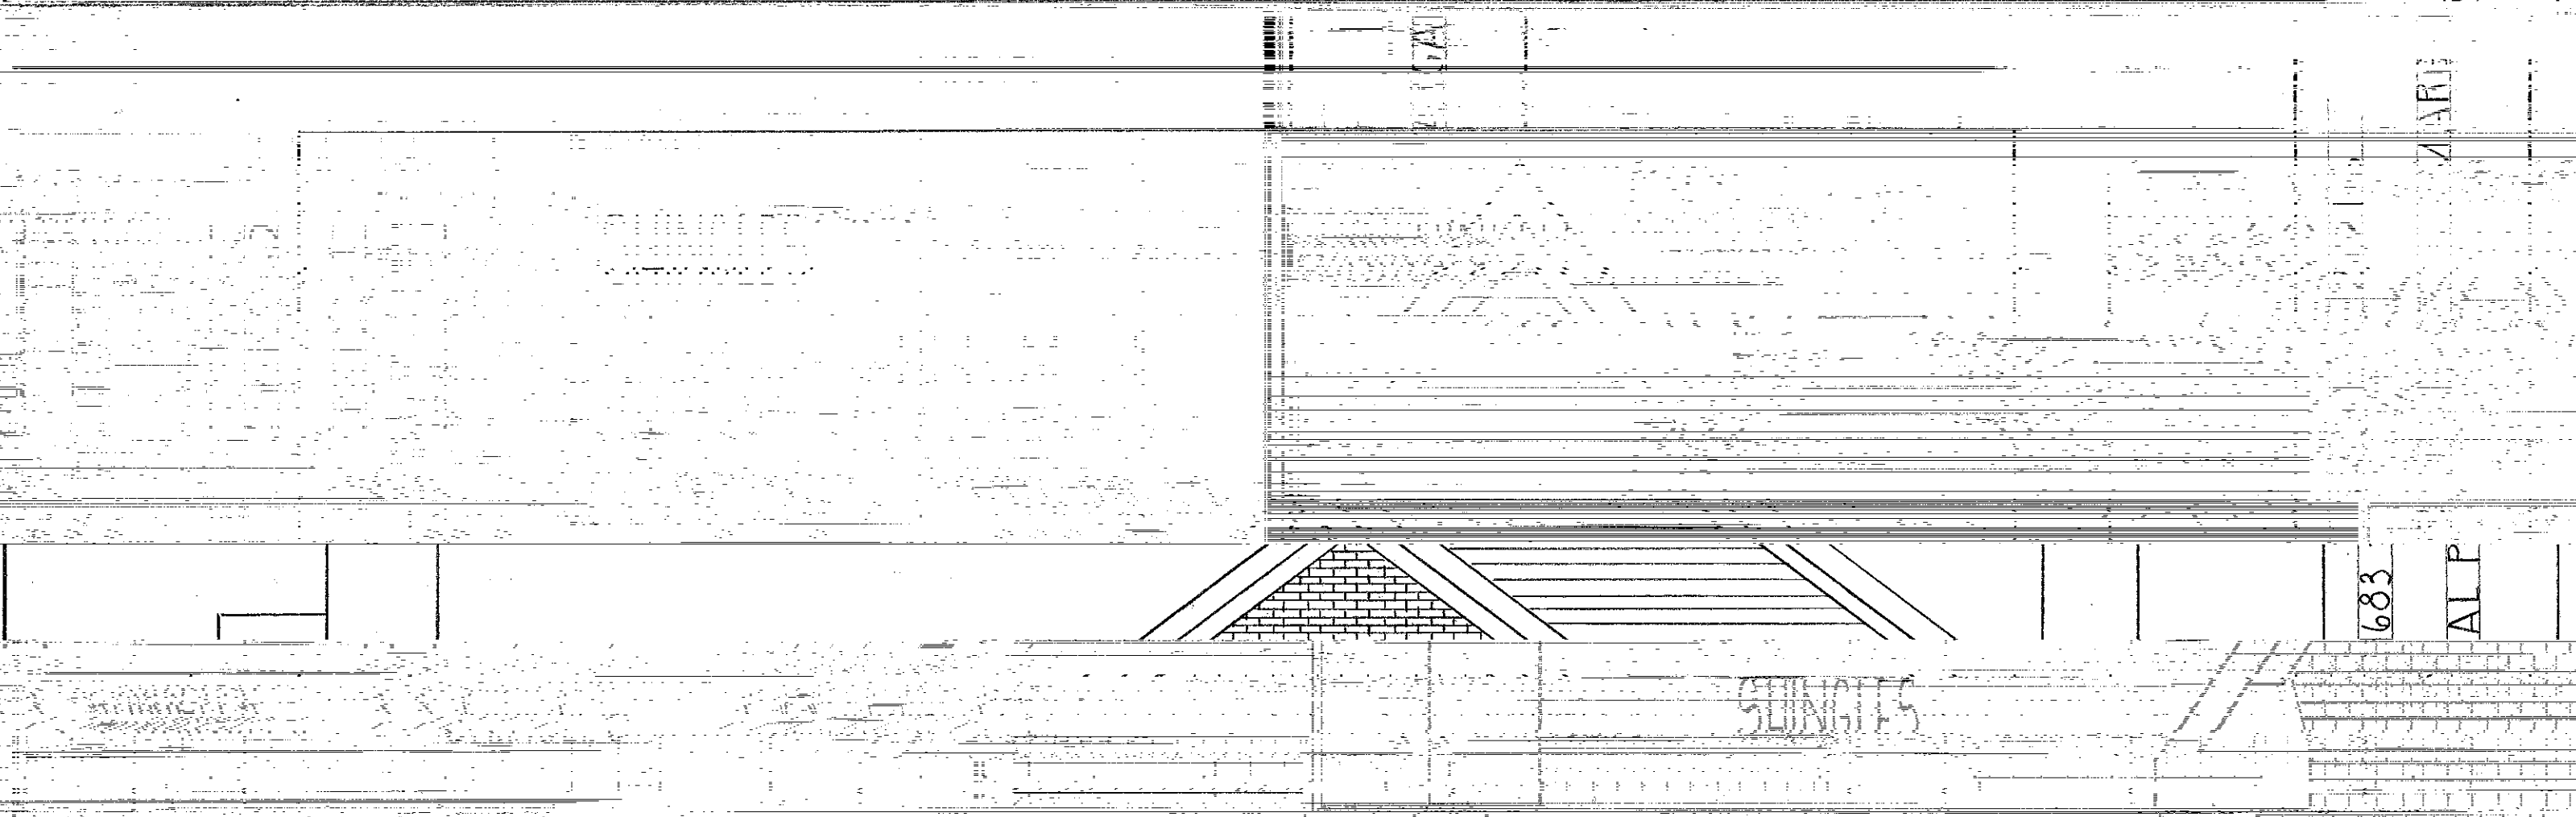

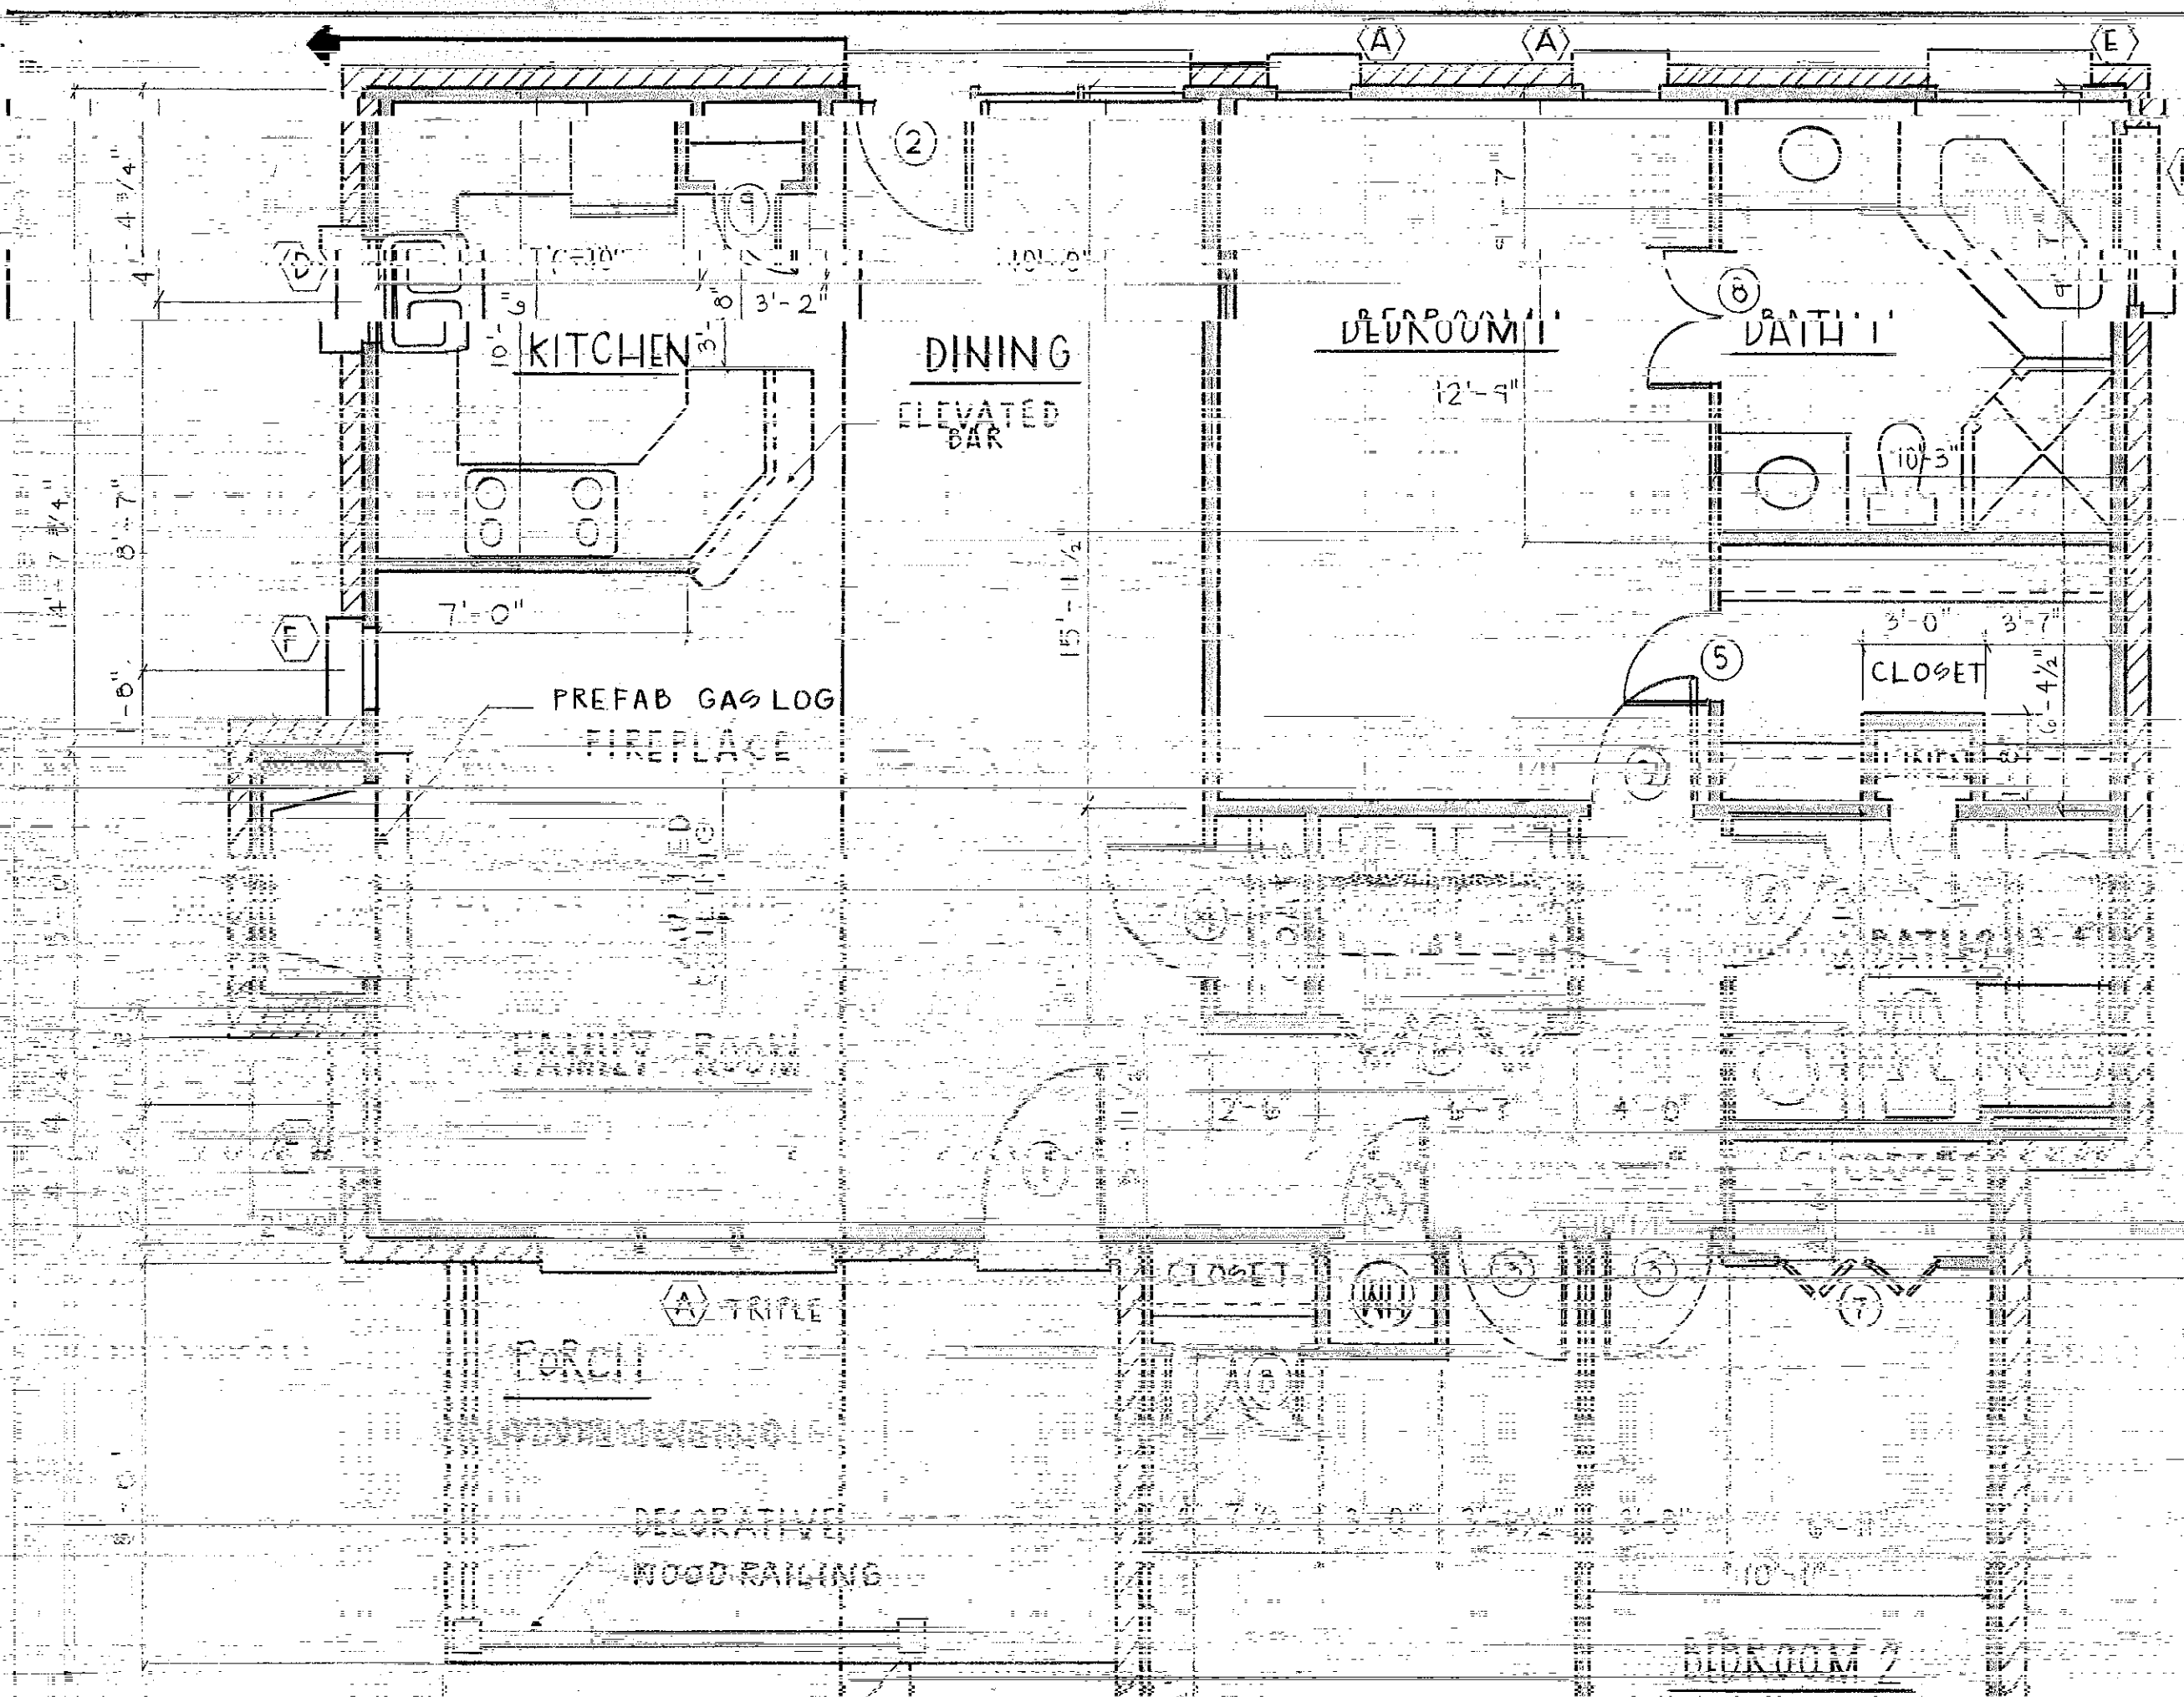


112

FINAL PROJECT - MAY GAFU I MORSE


SCALE
1/4" = 1'-0"

21

FALL 2016
PROJECT MARGARET MORRIS

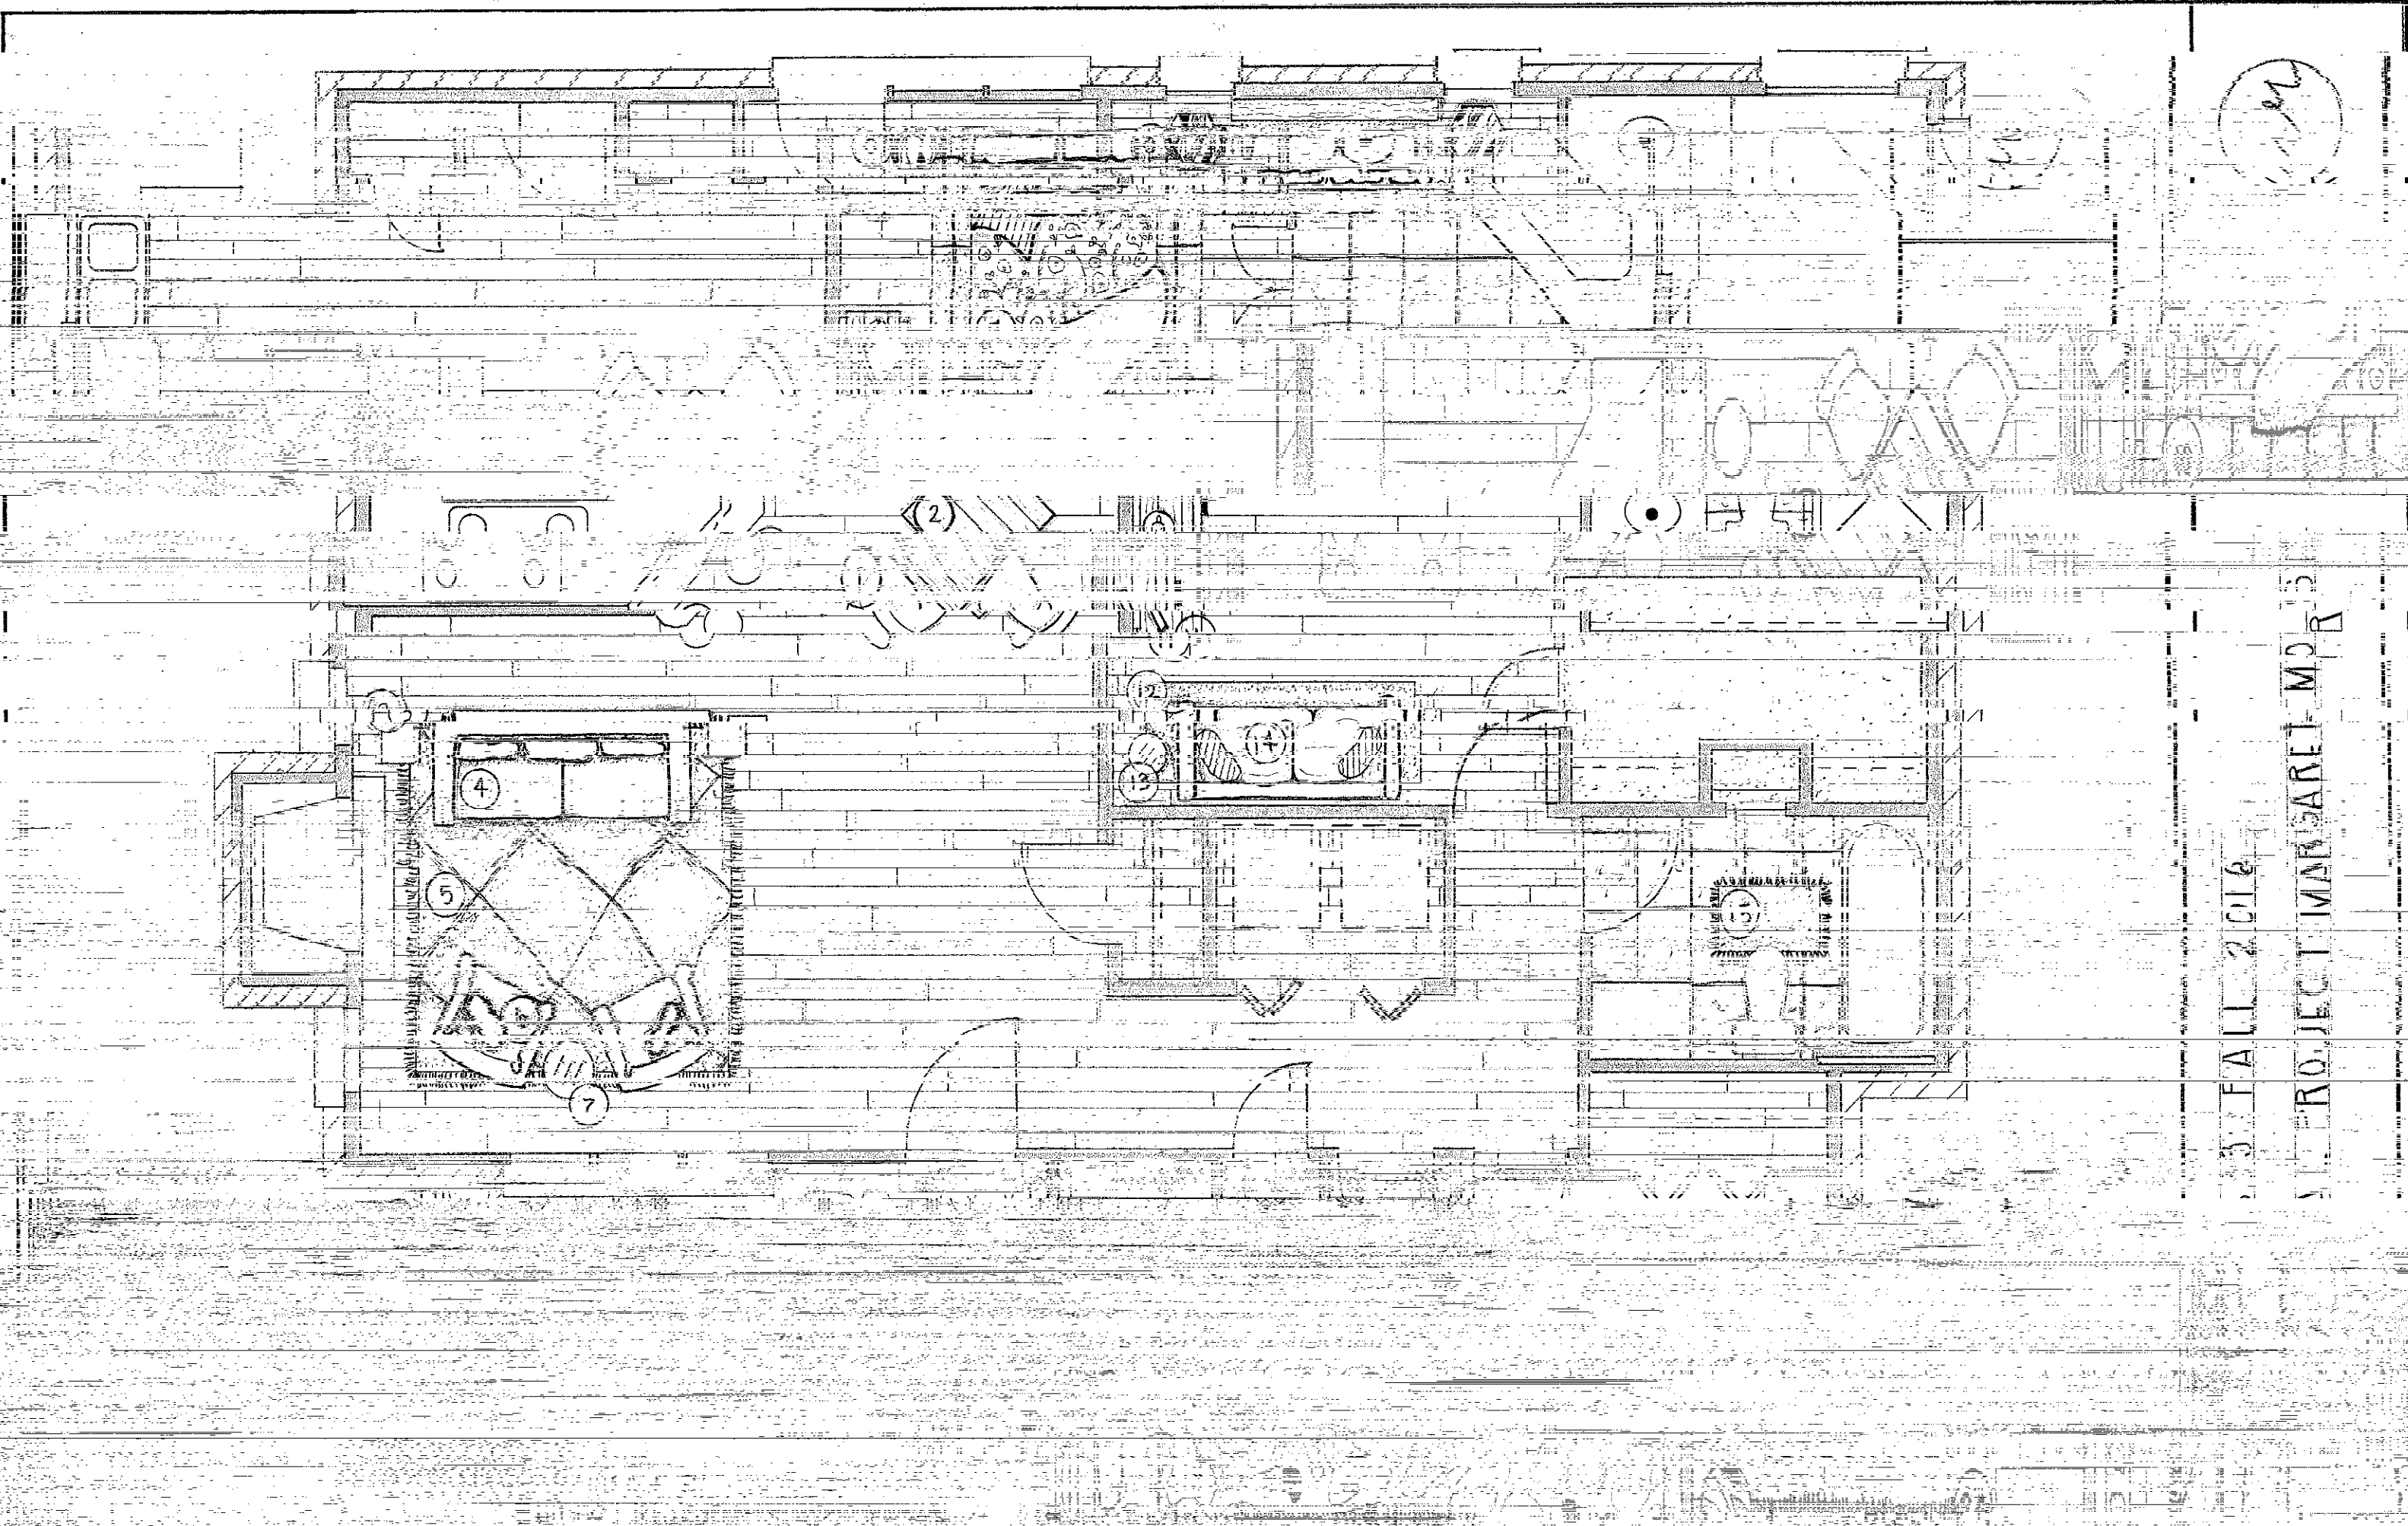




1	MATTRESS/CHAIR	42" X 14"
2	END TABLE	26" X 22"
3	END TABLE	26" X 22"
4	COUCH	33" X 60"
5	RUG	60" X 60"
6	CHAIR	28" X 25"
7	GLASS TABLE	26" X 22"
8	MARBLE TABLE	30" X 24"
9	QUEEN BED	60" X 80"
10	RUG	84" X 84"
11	WOOD TABLE	35" X 57"
12	RUG	60" X 36"
13	GLASS TABLE	26" X 22"
14	COUCH	33" X 60"
15	RUG	12" X 24"
16	TABLE W/ PLANTS	30" X 40"
17	CHAIR	28" X 25"
18	RUG	84" X 84"
19	GLASS TABLE	26" X 22"
20	SIDE TABLE	26" X 22"
21	TWIN BED	38" X 75"
22	TABLE	26" X 22"
23	CHEST	38" X 18"
24	RUG	72" X 72"
25	CACTUS	1" X 2"
26	QUEEN BED	60" X 80"
27	SIDE TABLE	26" X 22"

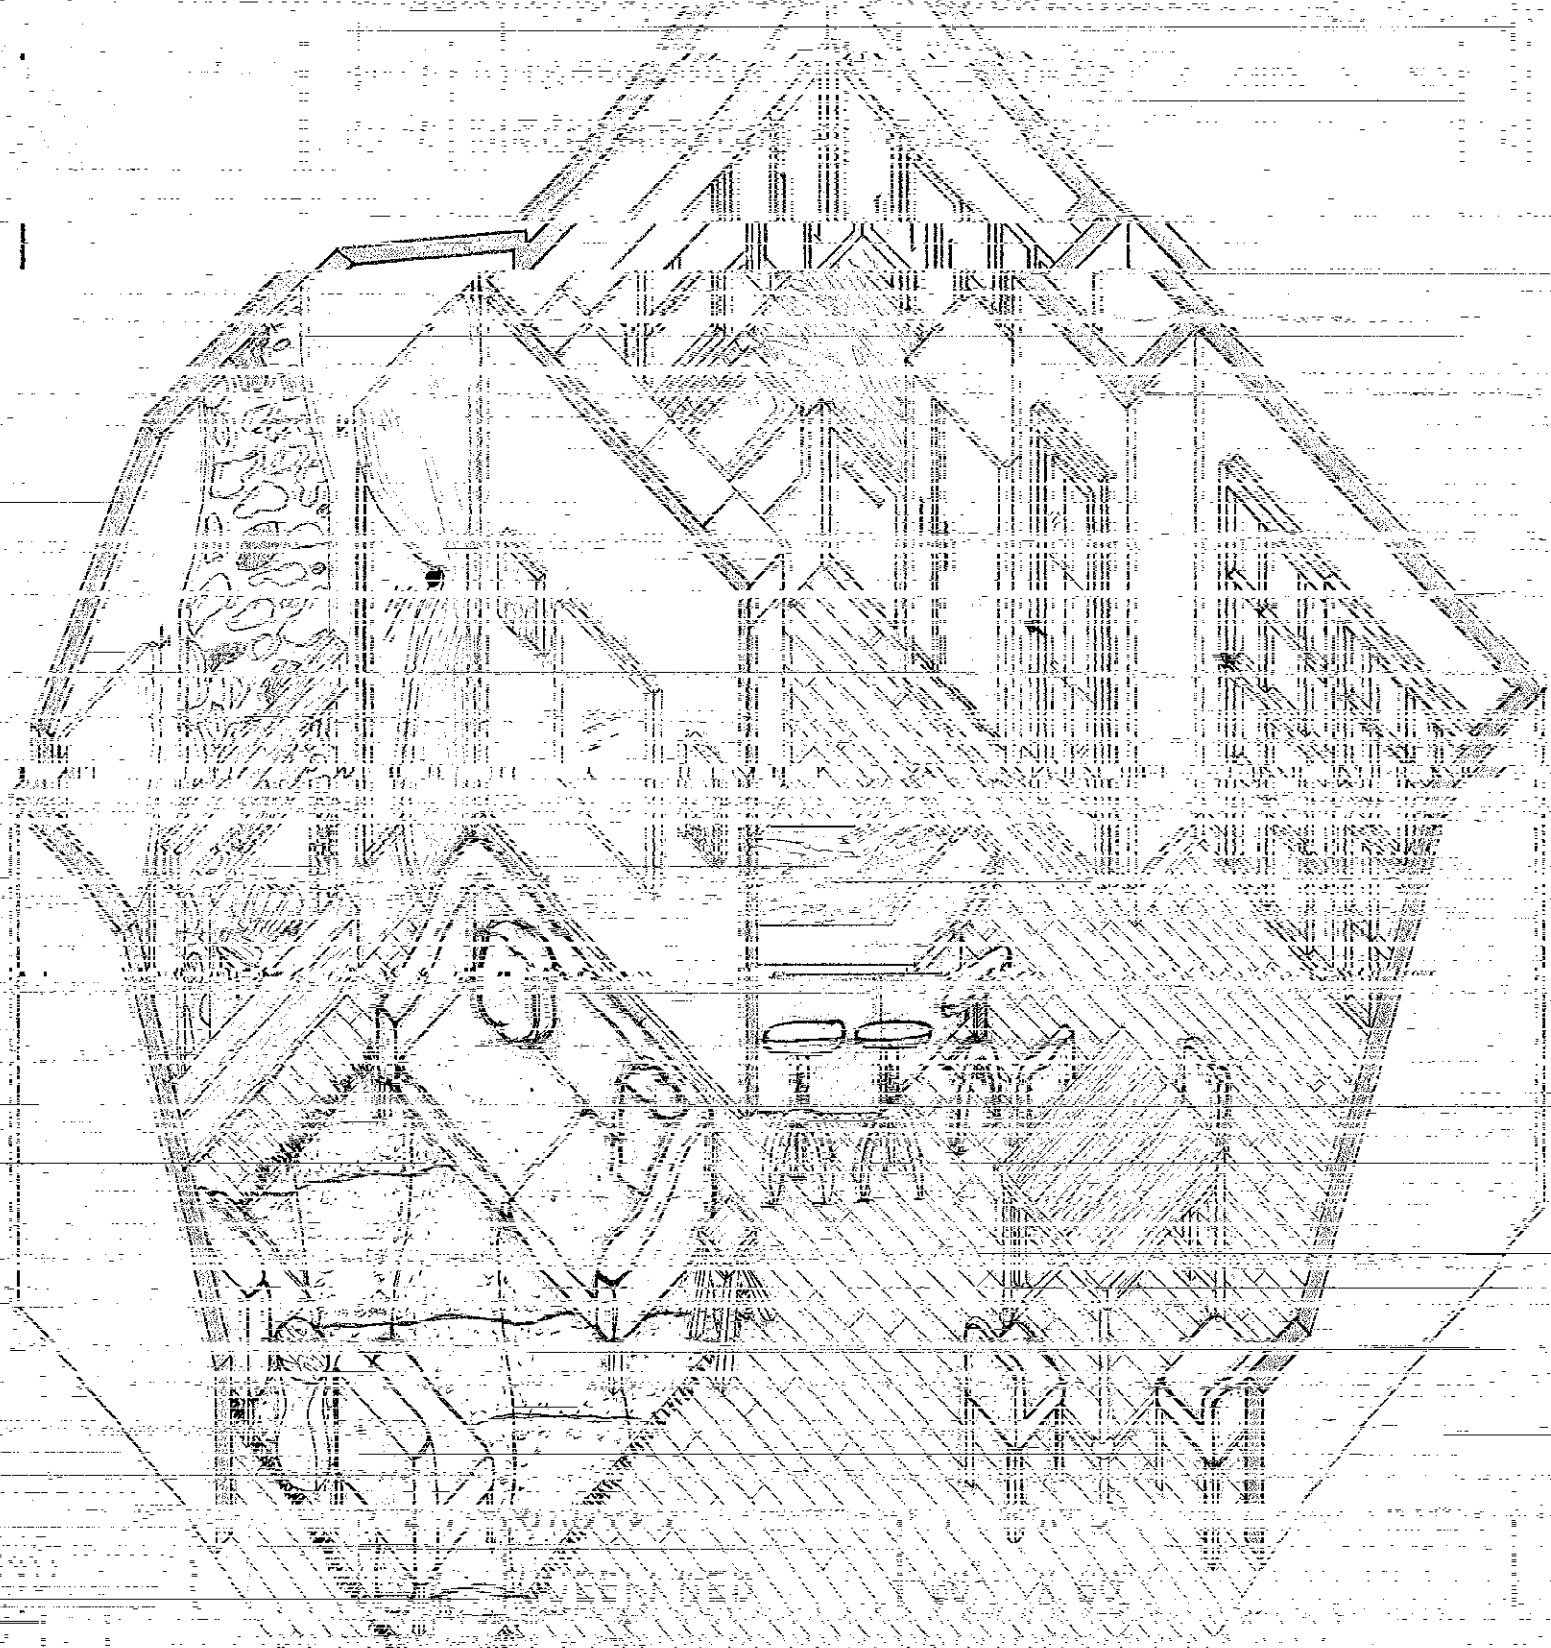

ID 633 ALL 7016
 FINA PROJ C MAI 21 KE I MORSE

SCHEDULE
 AND
 FINISHED

20

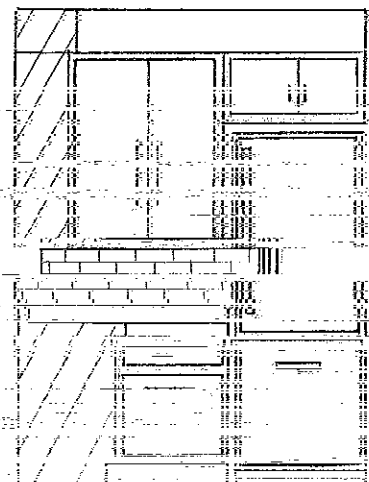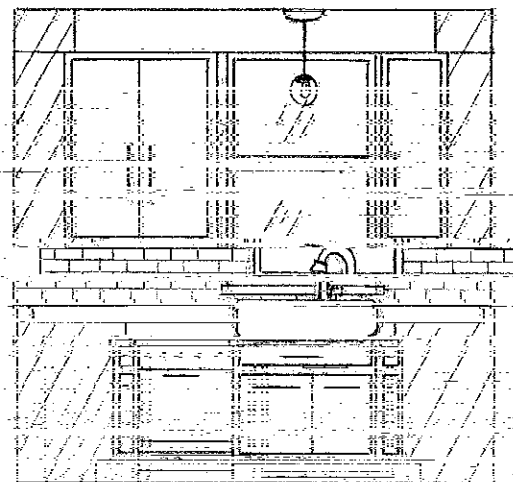
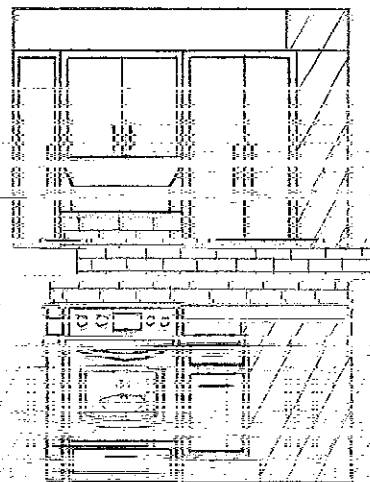


KITCHEN ELEVATIONS

SCALE 3/4" = 1'-0" SCALE 3/4" = 1'-0"

TARGET COURSE

20

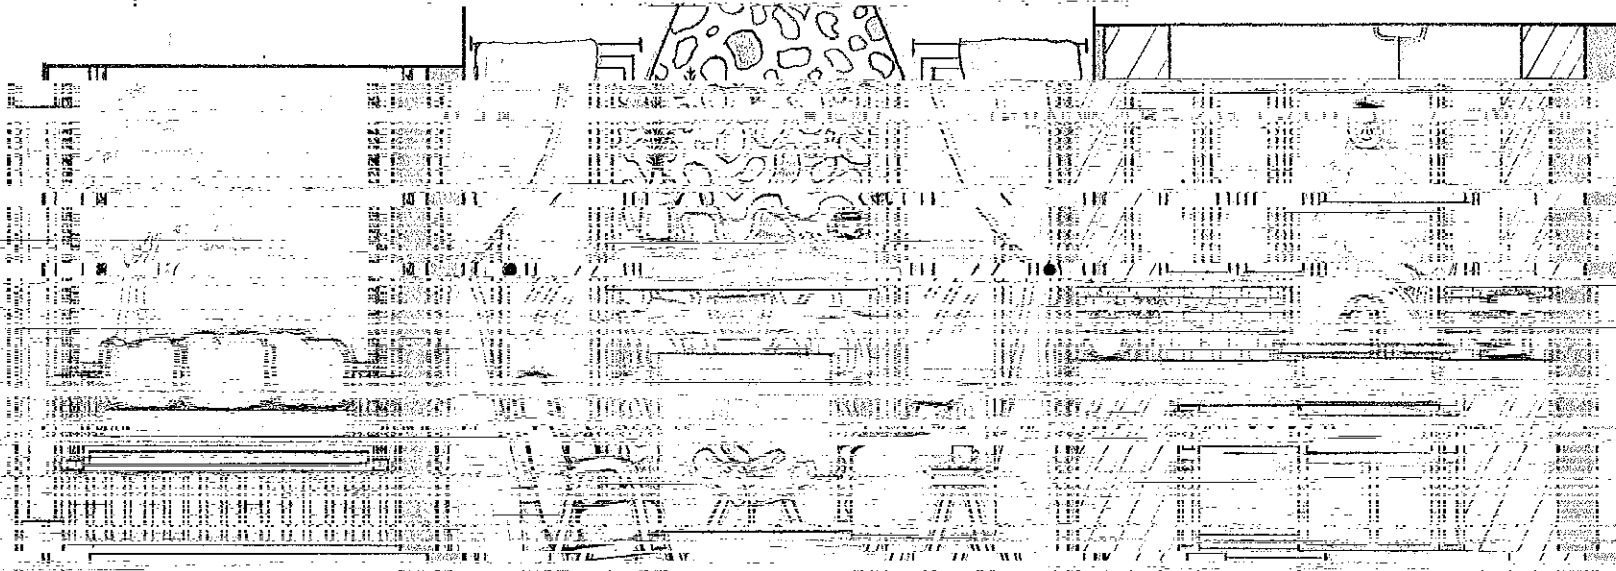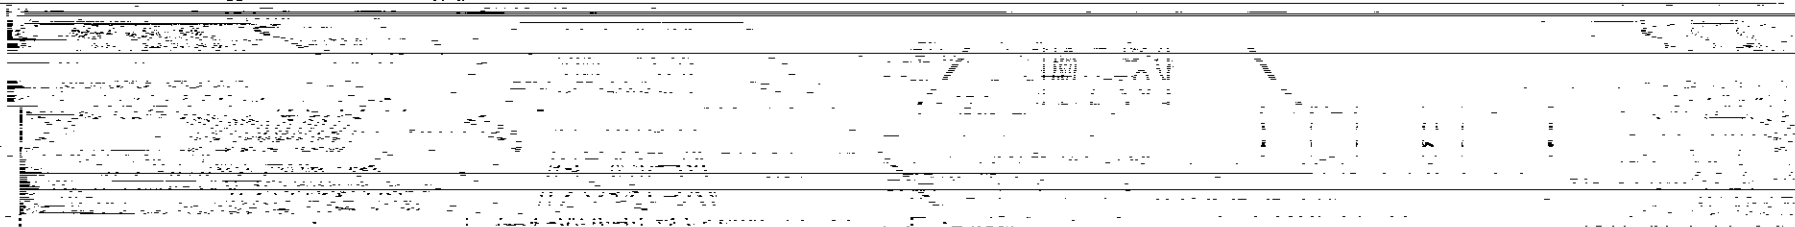

168

NA

168

SCALE

3/4" = 1'-0"